


Wall Type B [Exg Brick]

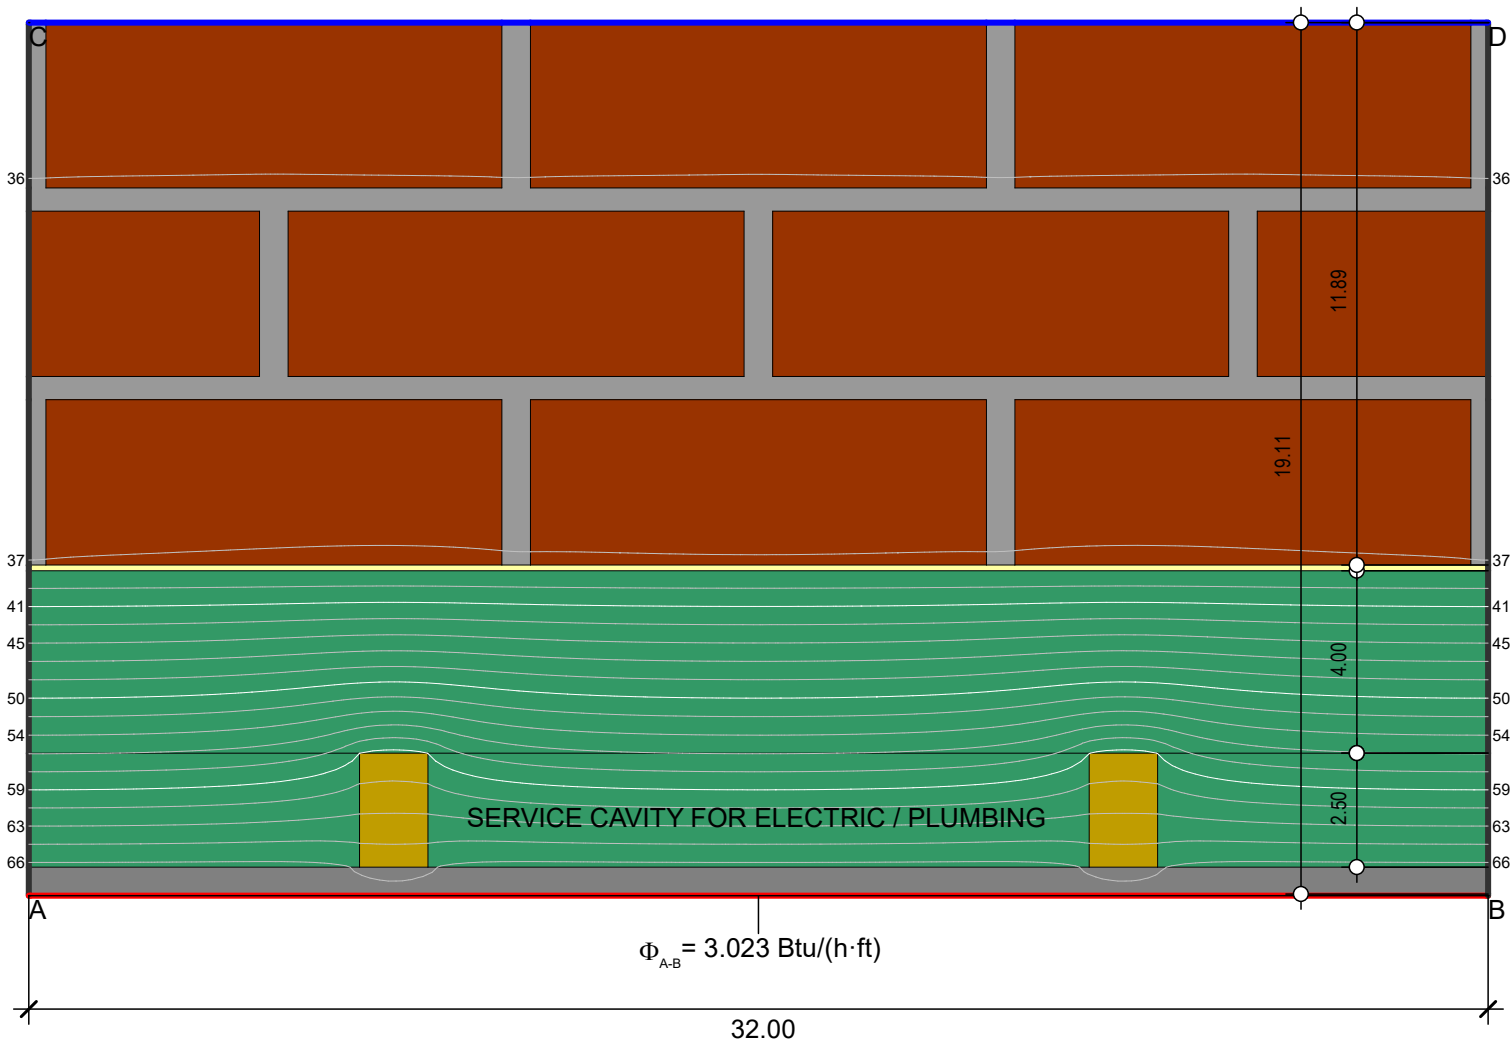

Boundary Condition					Material	λ [Btu/(h·ft·F)]
	q [Btu/(h·ft ²)]	θ [°F]	h [Btu/(h·ft ² ·F)]	ε		
Exterior, NYC 90d Avg		34.592	4.403		Brick (Common) [R-0.2/in]	0.416
Interior, normal, horizontal		68.000	1.355		GWB (Typ) [R-0.85/in] (1)	0.098
Symmetry/Model section	0.000				Mortar - Portland Cement-Lime (PHI)	0.520
					Roxul Comfortbatt 3.5in [R-4.29/in]	0.019
					Roxul SmartRock 2.5in [R-4.2/in]	0.020
					Stucco [R-0.2/in]	0.417
					Wood, Coniferous (Softwood) [R-1.03/in]	0.081