


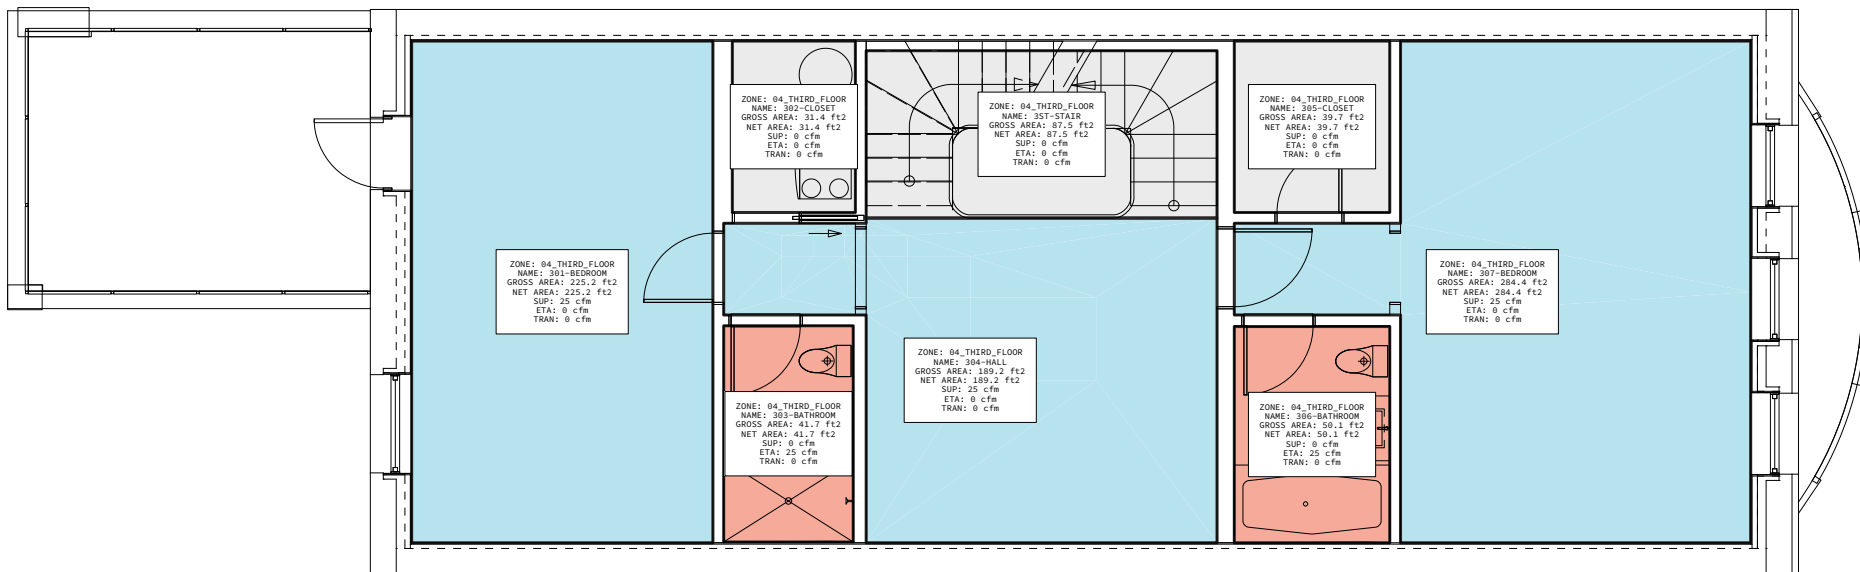

MANHATTAN TOWNHOUSE

Ventilation:

SUPPLY

EXTRACT

SUP & ETA